


PARTIAL PLAN - C-400 AREA

SCALE: N.T.S.

REFERENCE DRAWINGS:
 E7DC4000A04 AND E-18040
 FOR 23B 14KV OVERHEAD CONTINUATION

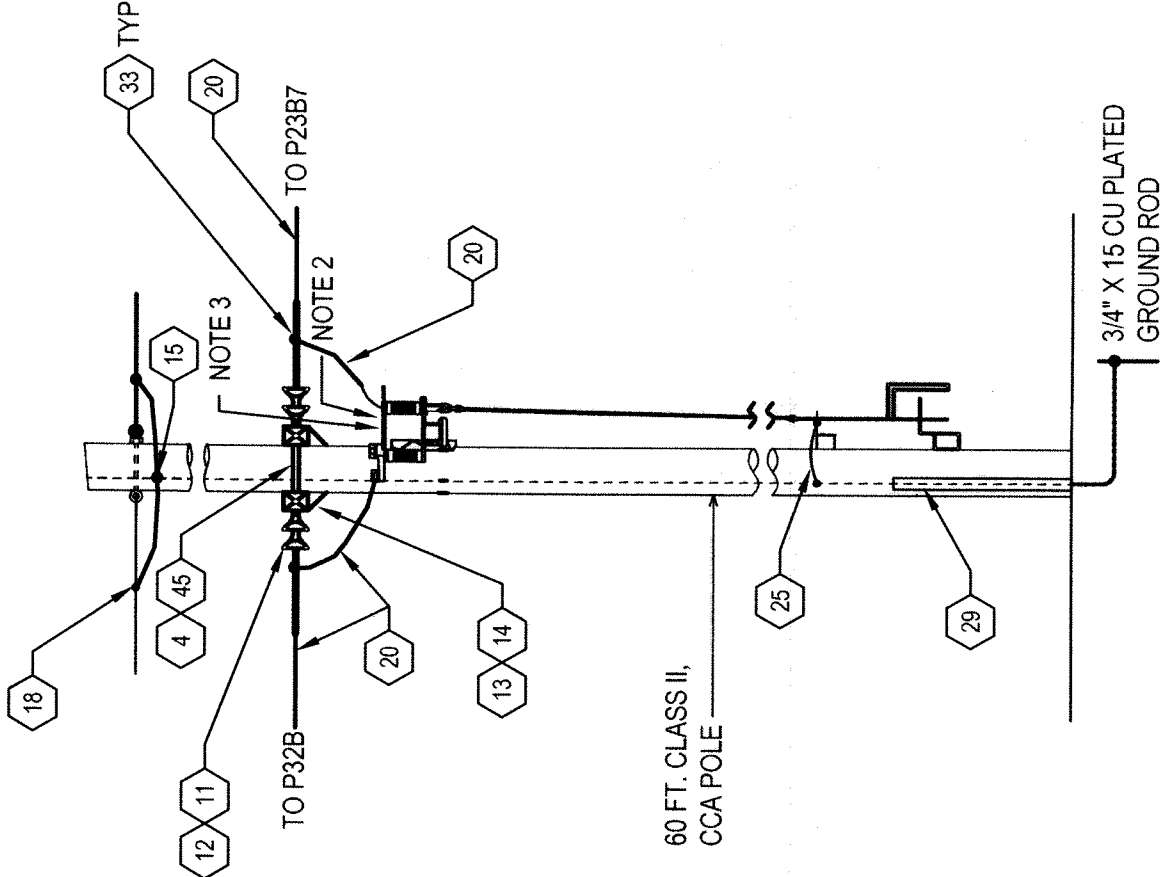


DISCONNECT SWITCH POLE P238B

SCALE: N.T.S.

2

A02 A02

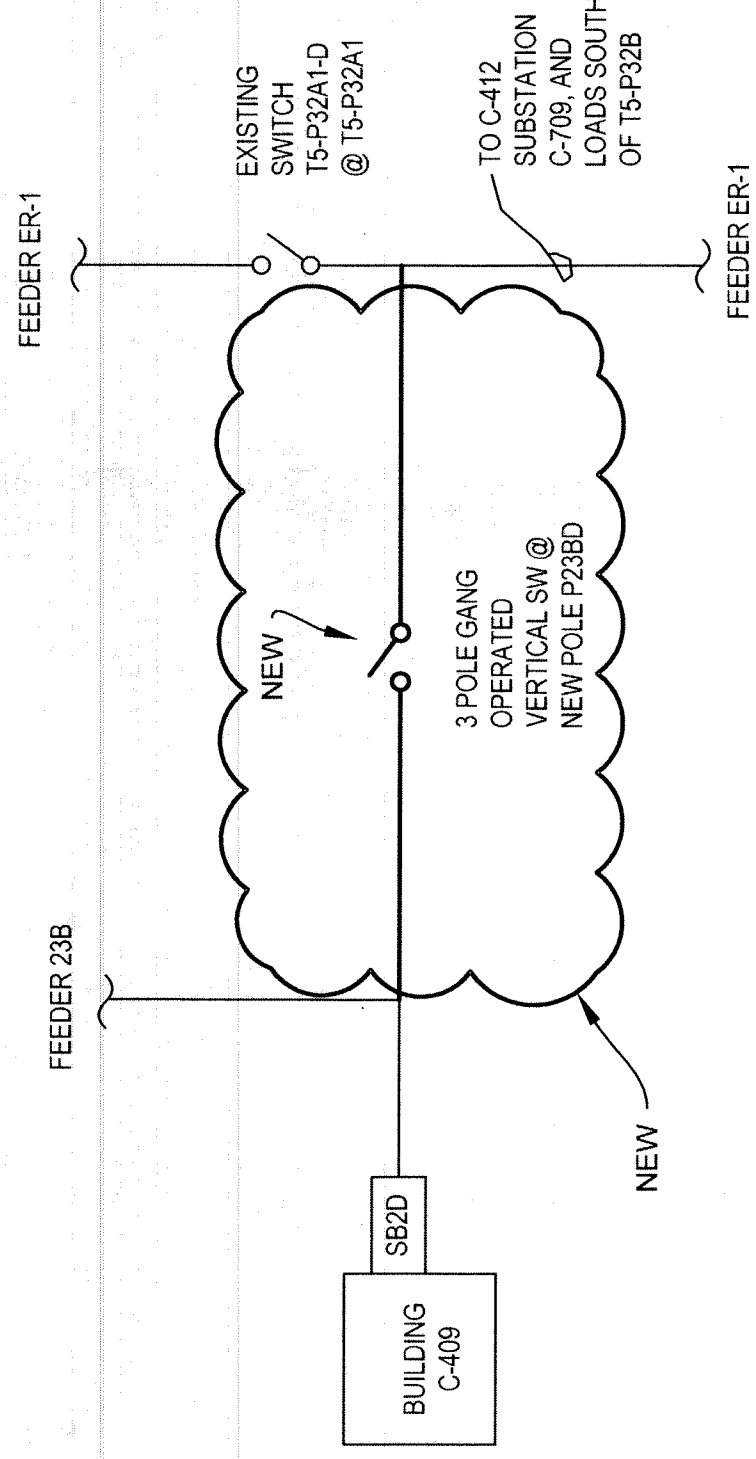

PARTIAL SINGLE LINE

SCALE: N.T.S.

GENERAL NOTES:

1. NEW POLE LOCATION APPROXIMATELY 4044.0W, 1890.0SS.
2. USE CONNECTORS PROVIDED WITH SWITCH.
3. SWITCH, 3-POLE, 90AMP, STANDARD UPRIGHT MOUNTING, S & C 14742R4.
4. PARTS LISTED ON E5E-19329-C00 (EQUIVALENT PARTS ARE ACCEPTABLE)

SECTION NUMBER OR DETAIL LETTER	DRAWING ON WHICH SECTION OR DETAIL IS SHOWN	TOLERANCES UNLESS OTHERWISE SPECIFIED	
		FRACTIONS ± 1/16"	DECIMALS ± 0.015"
SECTION AND DETAIL KEY		ANGLES SHARP EDGES MAX. FINISH	

NO REPRESENTATION OR WARRANTY, EXPRESSED OR IMPLIED, IS MADE THAT THE USE OR DISCLOSURE OF ANY INFORMATION, APPARATUS, OR MATERIALS IN THIS DRAWING SHALL BE FREE FROM INFRINGEMENT OF THE PRIVATE RIGHTS OF OTHERS. NO LIABILITY IS ASSUMED WITH RESPECT TO THE USE OF OR FOR DAMAGES RESULTING FROM THE USE OF ANY INFORMATION, APPARATUS, METHOD OR PROCESS DISCLOSED IN THESE DRAWINGS.

DRW	CHKR	REV	TR	APPD	DATE	ISSUE / REVISION DESCRIPTION	REV. NO.	DATE	DRW	CHKR	REV	TR	APPD	DATE	REVISION OR ISSUE APPROVALS
1-24-19	Robt. Harvie				1-24-19										
1-24-19	Chkr C. Lynn Shaver				1-24-19										
1-24-19	RE: C. Lynn Shaver				1-24-19										
1-24-19	TR: N/A				1-24-19										
1-24-19	APPD: Robt. Harvie				1-24-19										

FOUR RIVERS NUCLEAR PARTNERSHIP, LLC
 DOE PRIME CONTRACT # DE-EM0004865

C-100 HVAC UPGRADE LINES 23B AND ER-1 TIE ELECTRICAL SECTIONS & DETAILS

PRIORITY 3

SCALE AS NOTED	PLANT PCDP	BLDG AREA	FL AREA	CLASS U

ID: E5D-FA5270-A02

REFERENCE DRAWINGS

E5E-19329-C00

THIS DRAWING IS NOT TO BE REUSED MANUALLY