


SECURITY INFORMATION  
 OFFICIAL USE ONLY  
 UNCLASSIFIED

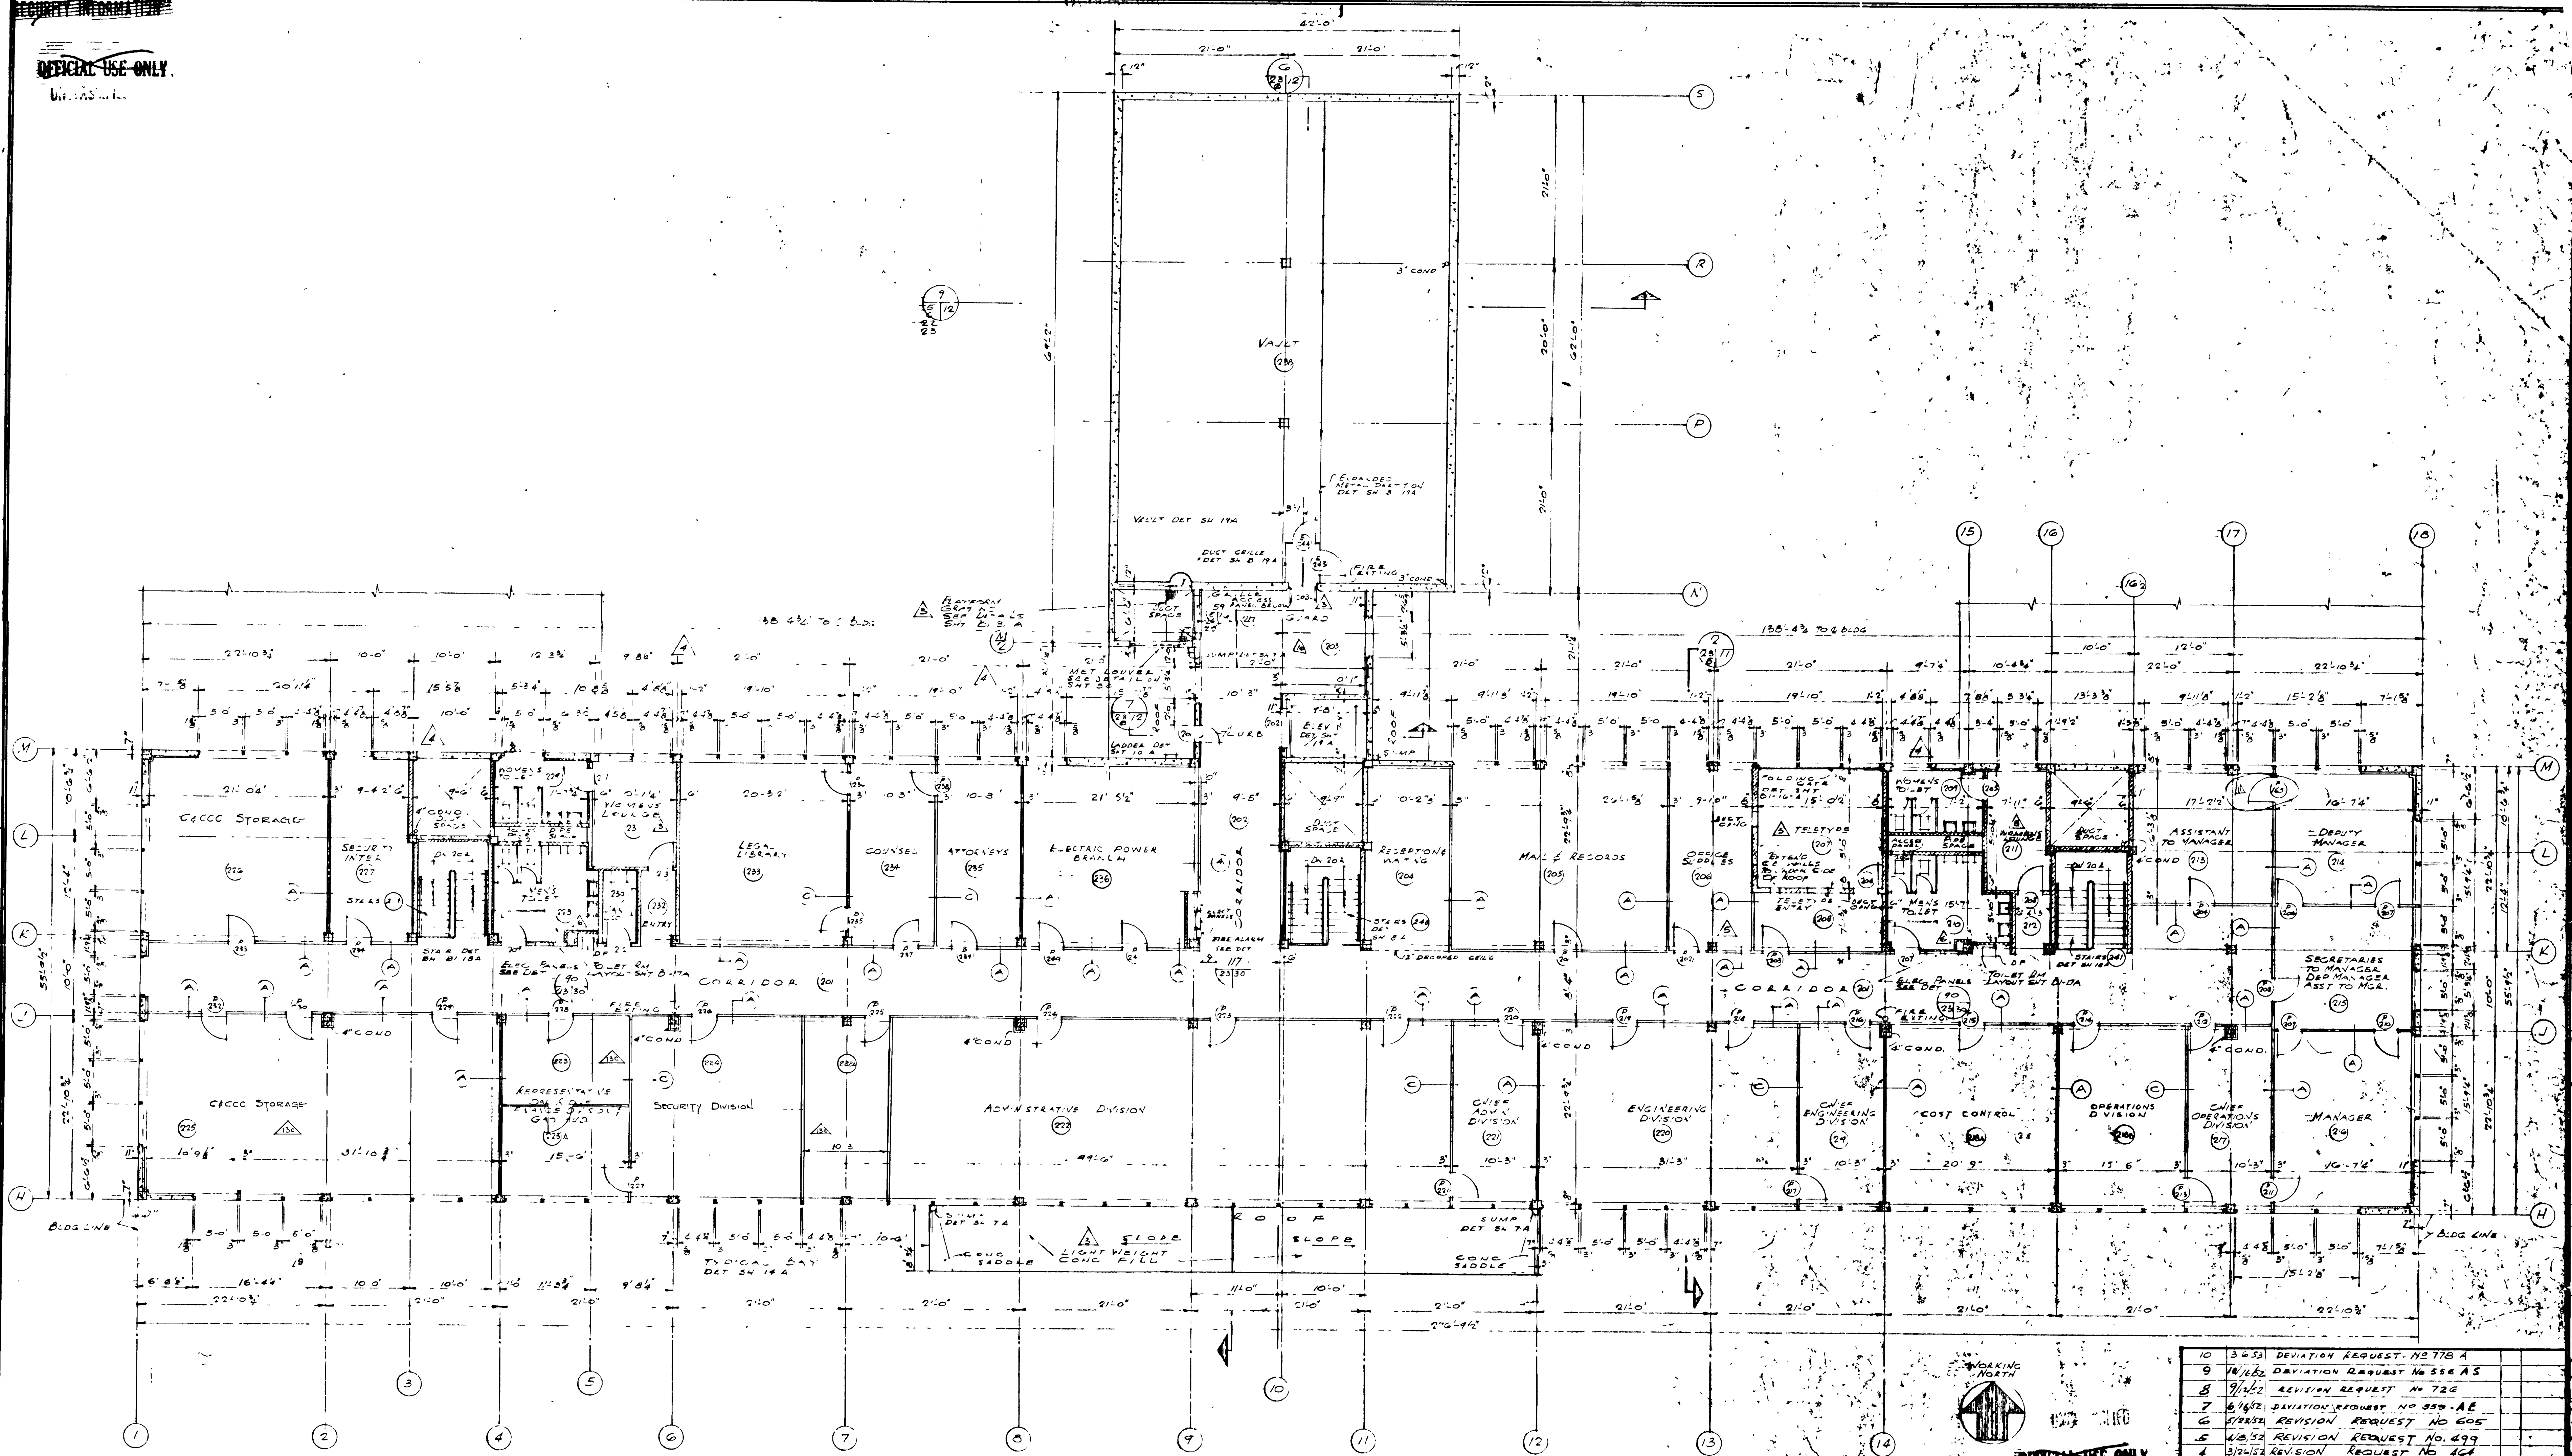

NOTE: This drawing contains information affecting the national defense of the United States within the meaning of the Espionage Laws, Title 18, U.S.C., Sec. 793 and 794, and the transmission or revelation of its contents in any manner to an unauthorized person is prohibited by law.


NOTE: FOR LOCATIONS AND DIMENSIONS OF DUCT, CHUTE LOUVERS, METAL GRILLES, DAMPERS AND CAPLES, SEE MECHANICAL DRAWINGS.  
 ALL ABOVE ITEMS ARE TO BE VERIFIED BY MECHANICAL CONTRACTOR.

DESIGNED BY	DATE
CHECKED BY	DATE
APPROVED BY	DATE

CLASSIFICATION CHANGED TO **Unclassified**  
 DATE: 8-2-97  
 BY: [Signature]  
 AUTHORITY: ACC 22-98  
 DATE: 2-2-98

REVIEWED FOR CLASSIFICATION  
 CLASSIFICATION: UNCLASSIFIED  
 DATE: 05/20/2014  
 INITIALS: [Signature]  
 DATE: [Signature]

BT Images, Inc  
 00000545

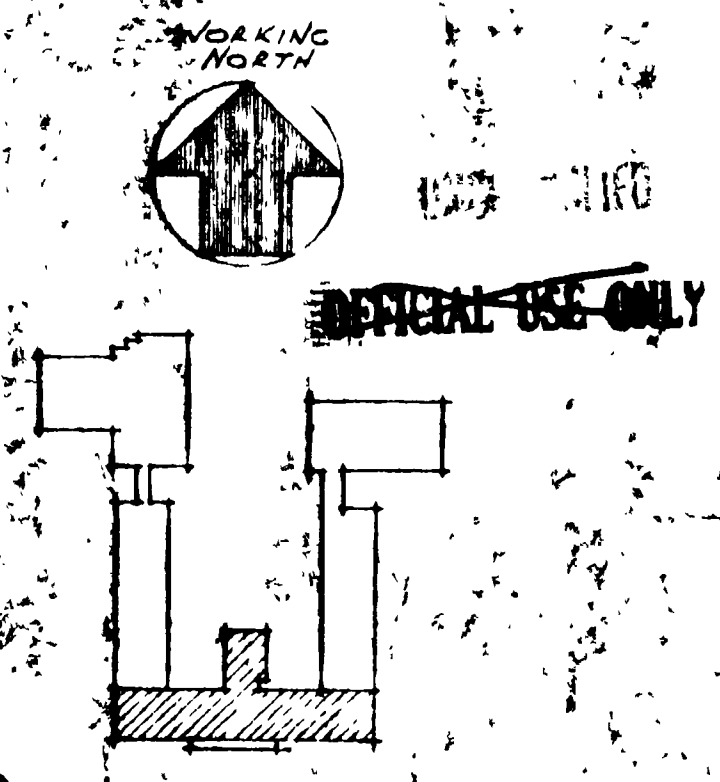

REV NO	DATE	ISSUED FOR	BY	APP DATE
10	3-6-53	DEVIATION REQUEST NO 778 A		
9	10-16-52	DEVIATION REQUEST NO 556 A S		
8	9-16-52	REVISION REQUEST NO 726		
7	6-14-52	DEVIATION REQUEST NO 355-AE		
6	6-19-52	REVISION REQUEST NO 605		
5	4-10-52	REVISION REQUEST NO 499		
4	3-10-52	REVISION REQUEST NO 124		
3	9-10-51	REVISION REQUEST NO 124		
2	1-10-50	CONSTRUCTION B		7/24/51
1	9-23-49	ISSUED FOR W AND C APPROVAL		

UNITED STATES  
 ATOMIC ENERGY COMMISSION

SMITH, HINCHMAN & GRYLLS, INC.  
 ARCHITECTS & ENGINEERS  
 DETROIT 26, MICHIGAN

DRAWING TITLE  
**MAIN WING SECOND FLOOR**

SCALE 1/8" = 1'-0"

DRAWING APPROVED - DATE	DRAWING APPROVED - DATE	DRAWING APPROVED - DATE
[Signature] 7/20/51	R.A. WALKER 7/20/51	R.J. BROWN 7/21/51

PROJECT: ADMINISTRATION C-100  
 SHEET: 8768  
 TITLE: BI-23-A

UNCLASSIFIED