
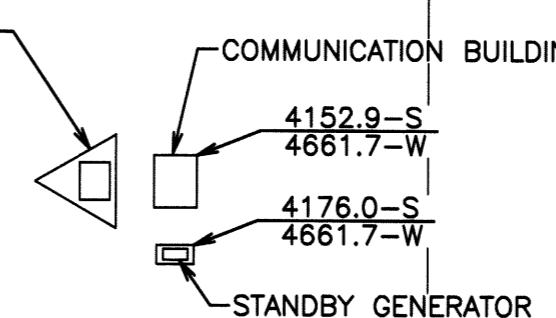
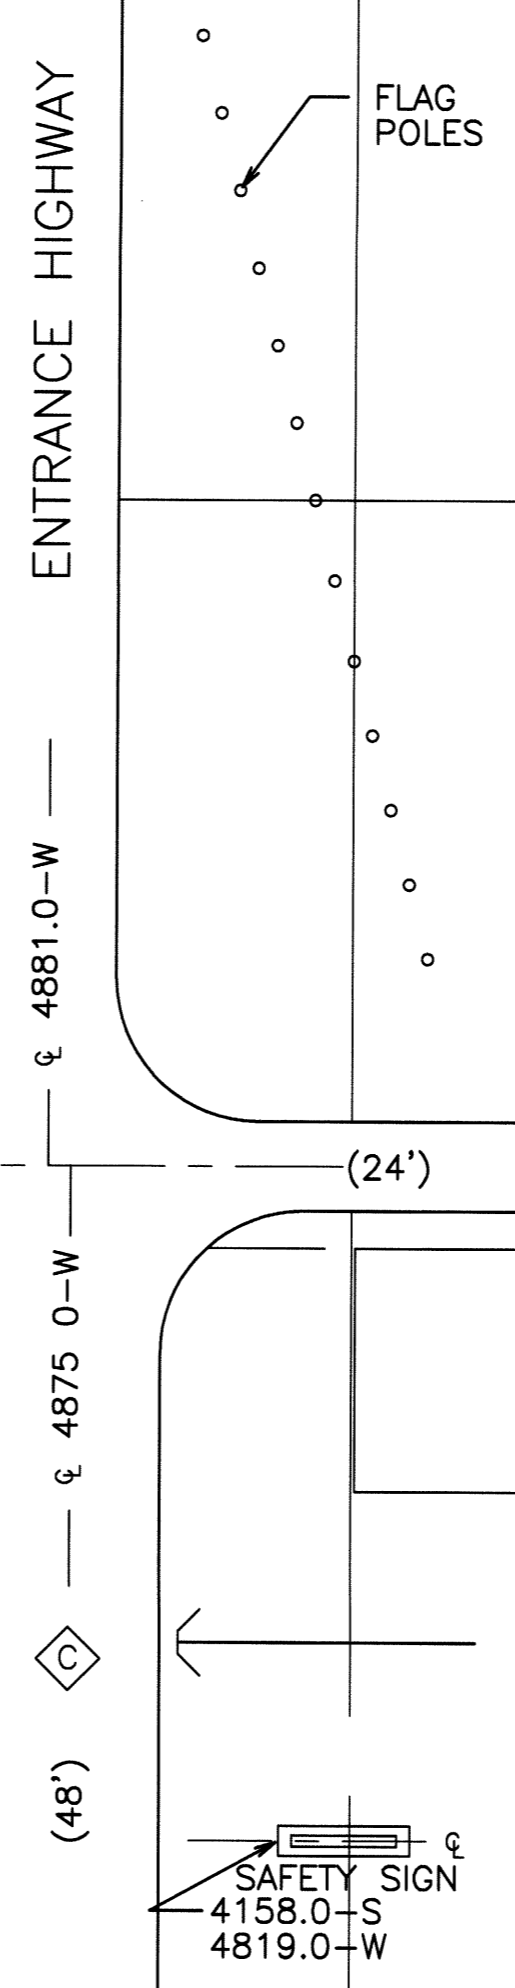


ANODE LOCATION SCHEDULE		
ANODE NUMBER	COORDINATES	
A-18	2810.0-S	4423.0-W
A-19	2860.0-S	4423.0-W
A-20	2910.0-S	4419.0-W
A-21	2960.0-S	4419.0-W
A-22	3010.0-S	4419.0-W
A-23	3060.0-S	4419.0-W
A-24	3088.0-S	4442.0-W
A-25	3088.0-S	4492.0-W
A-26	3088.0-S	4543.0-W

SOIL CONTACT TEST STATIONS		
TEST STATION NO.	COORDINATES	
SC-7	2886.0-S	4436.0-W
SC-8	3104.9-S	4468.0-W
SC-9	3104.9-S	4493.0-W
SC-10	3104.9-S	4518.0-W

REVIEWED FOR CLASSIFICATION
 JBF 06/18/2014
 Initials Date
 UNCLASSIFIED

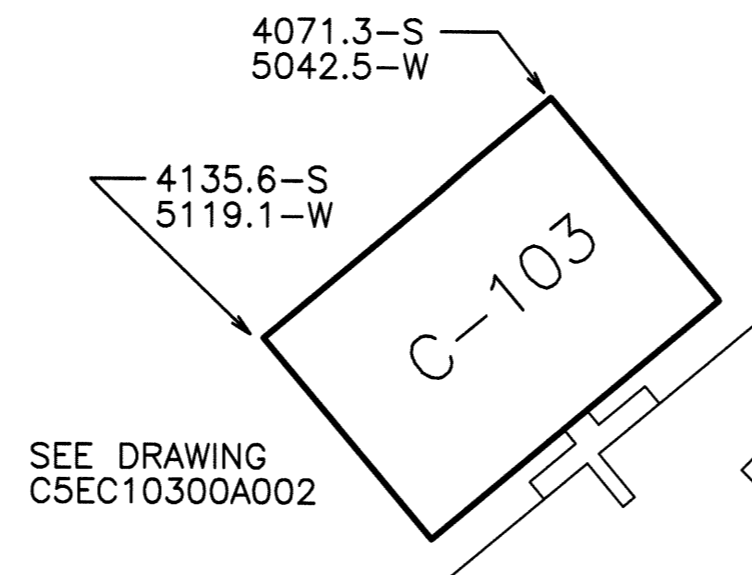

REVIEWED FOR CLASSIFICATION
 Initials Date
 UNCLASSIFIED NOT UCNI

