


Unclassified

CONTINUED ON DWG EF 14179 A

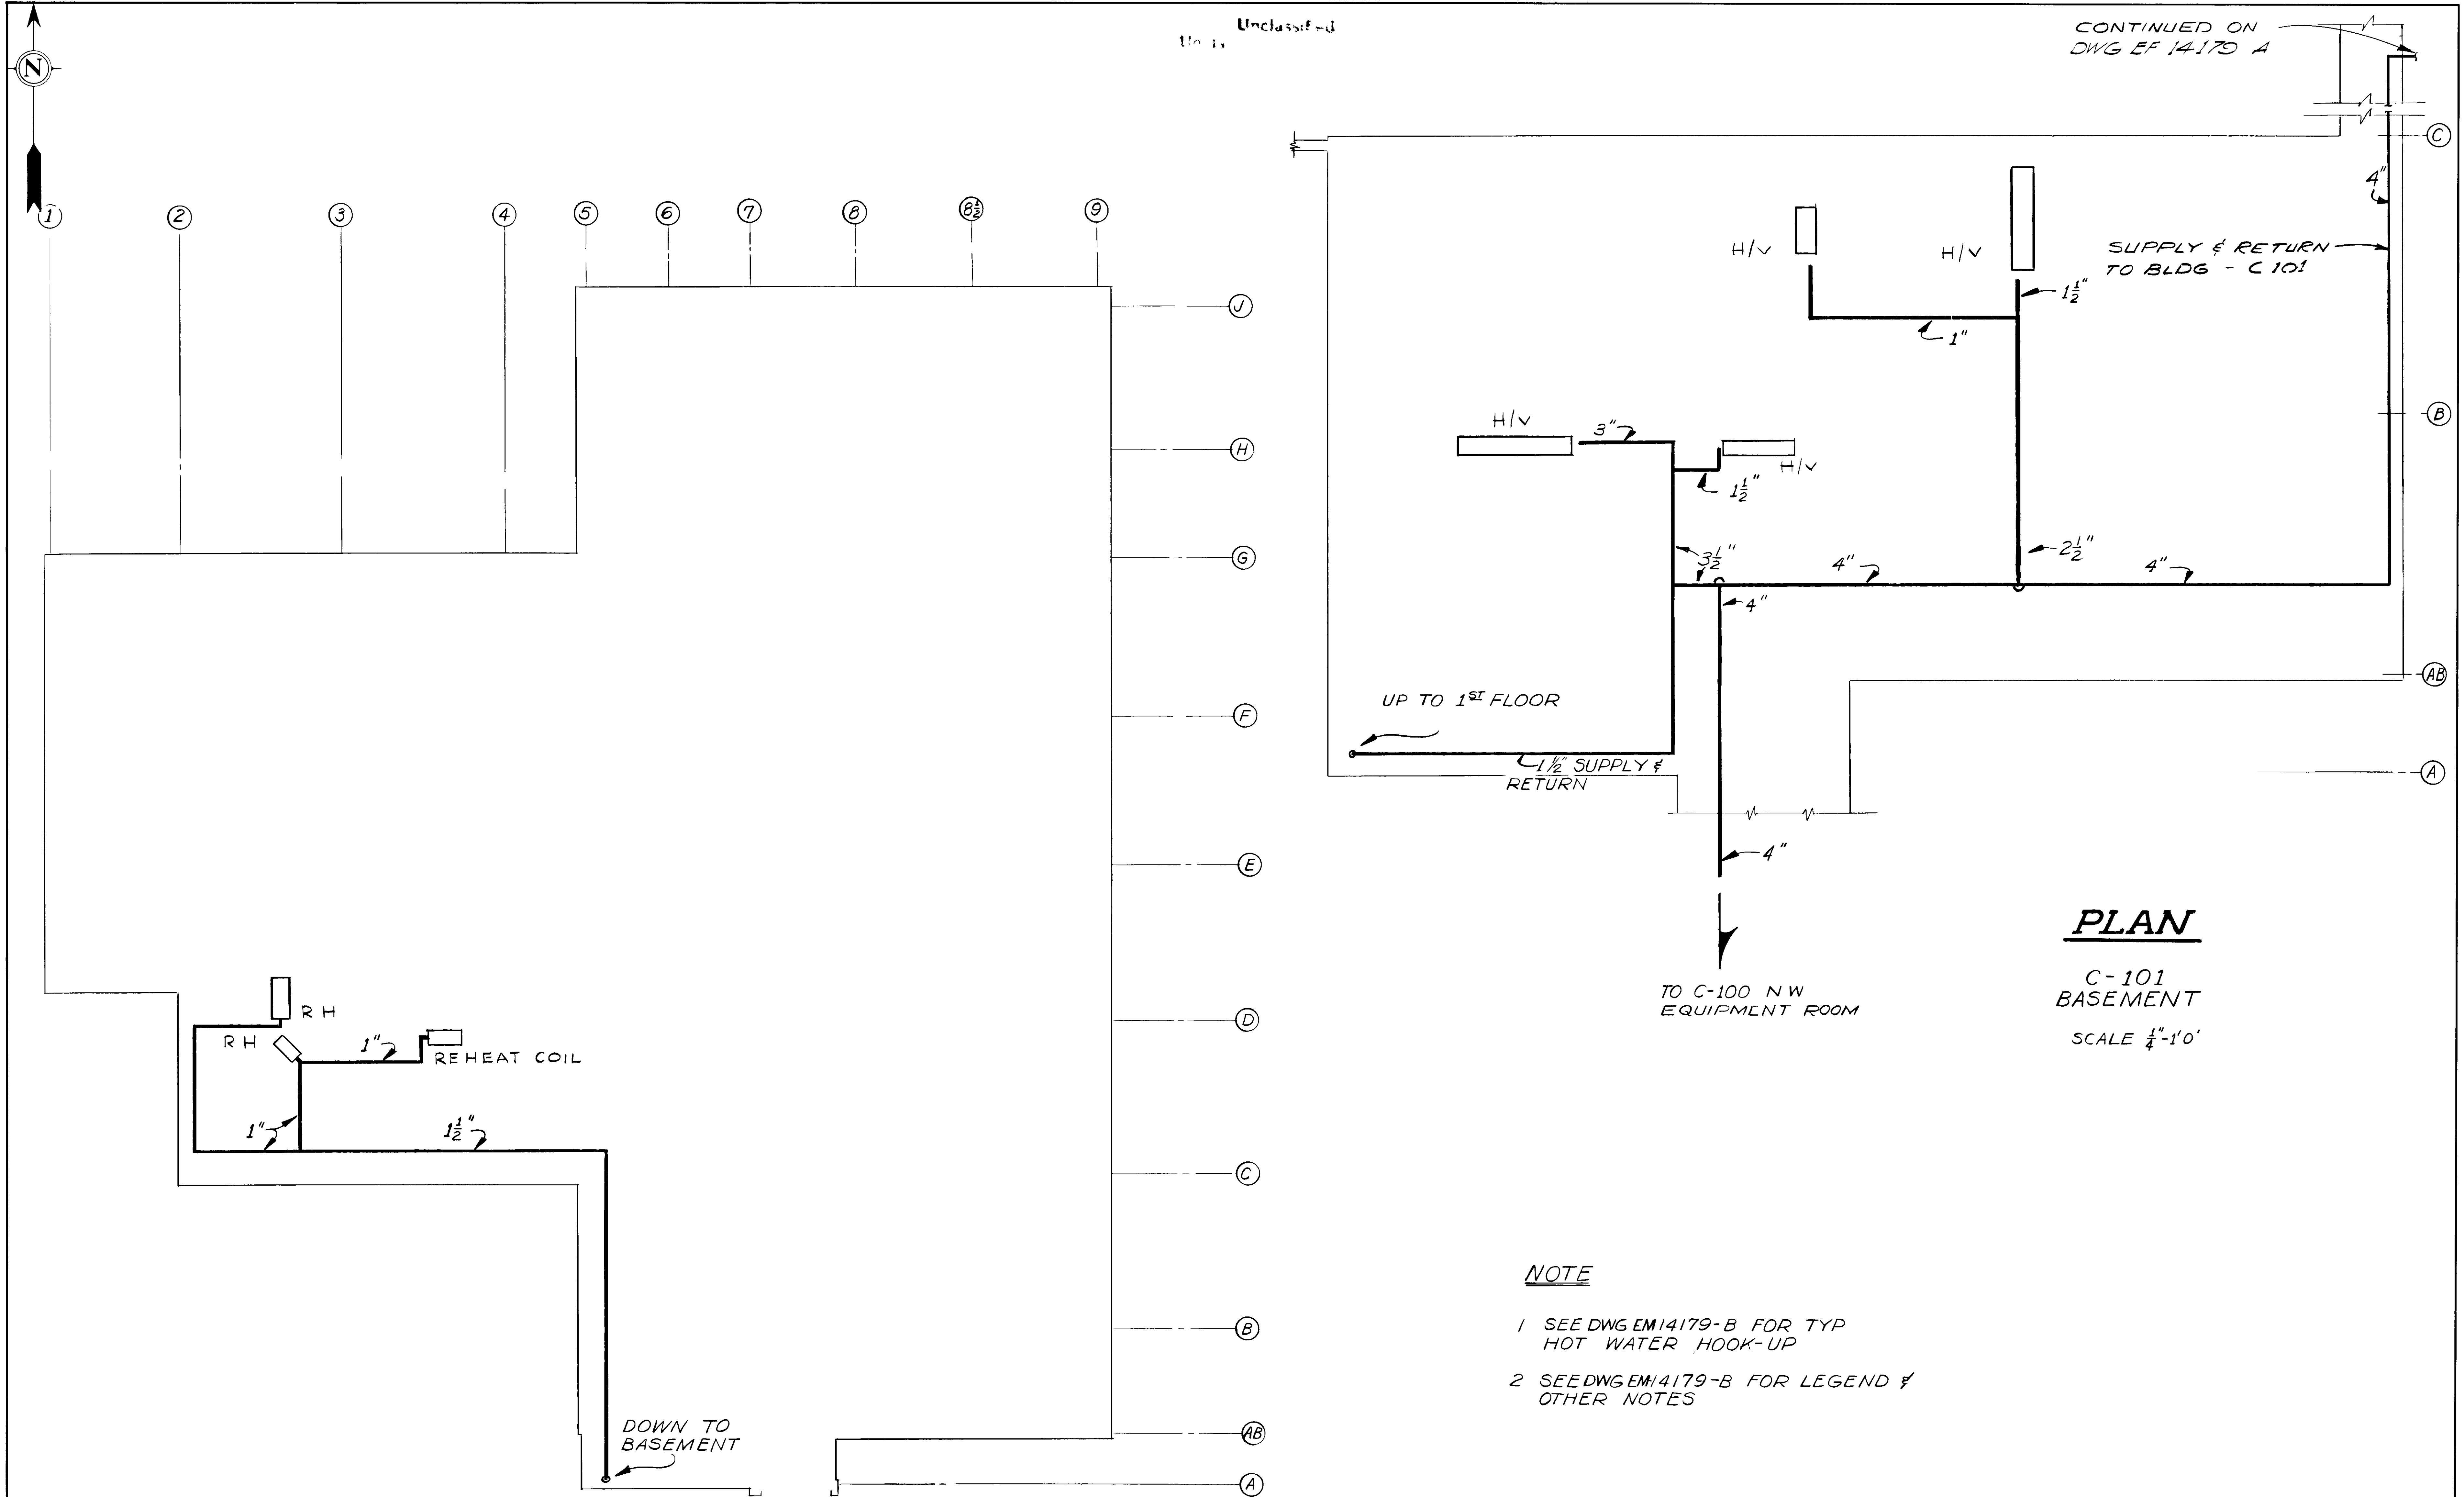

**PLAN**  
**C-101**  
**BASEMENT**  
 SCALE 1/4"=1'-0"

**NOTE**

- 1 SEE DWG EM14179-B FOR TYP HOT WATER HOOK-UP
- 2 SEE DWG EM14179-B FOR LEGEND & OTHER NOTES

**PLAN**  
**C-101**  
**FIRST FLOOR**  
 SCALE 1/8"=1'-0"

REVIEWED FOR CLASSIFICATION  
 JC 05/05/2014  
 Initials Date  
 UNCLASSIFIED

BT Images In 00018552

**CONCEPTUAL PLAN**

CONCEPTUAL		NOTED	
APPROVED FOR ENERGY RESEARCH & DEVELOPMENT ADMINISTRATION	APPROVED FOR UNION CARBIDE CORPORATION PADUCAH PLANT	BY	AT
BY <i>H.O. BAKER</i>	BY <i>S. Bernstein</i>	DATE	DATE
DATE 11/2/76	DATE 3/24/76	AS BUILT	REVISIONS
ORIGINAL ISSUE		SQUAD CHECK	
ERDA DATE		D.N. 14179	
ISSUED FOR REV CDR		NJA 6/3	
UNCLASSIFIED		UNCLASSIFIED	

UNION CARBIDE CORPORATION  
 NUCLEAR DIVISION - PADUCAH PLANT  
**PROCESS WASTE HEAT UTILIZATION PLAN C-101**  
 C-101  
 BSMT 719E  
 E-M 14179-C REV B