
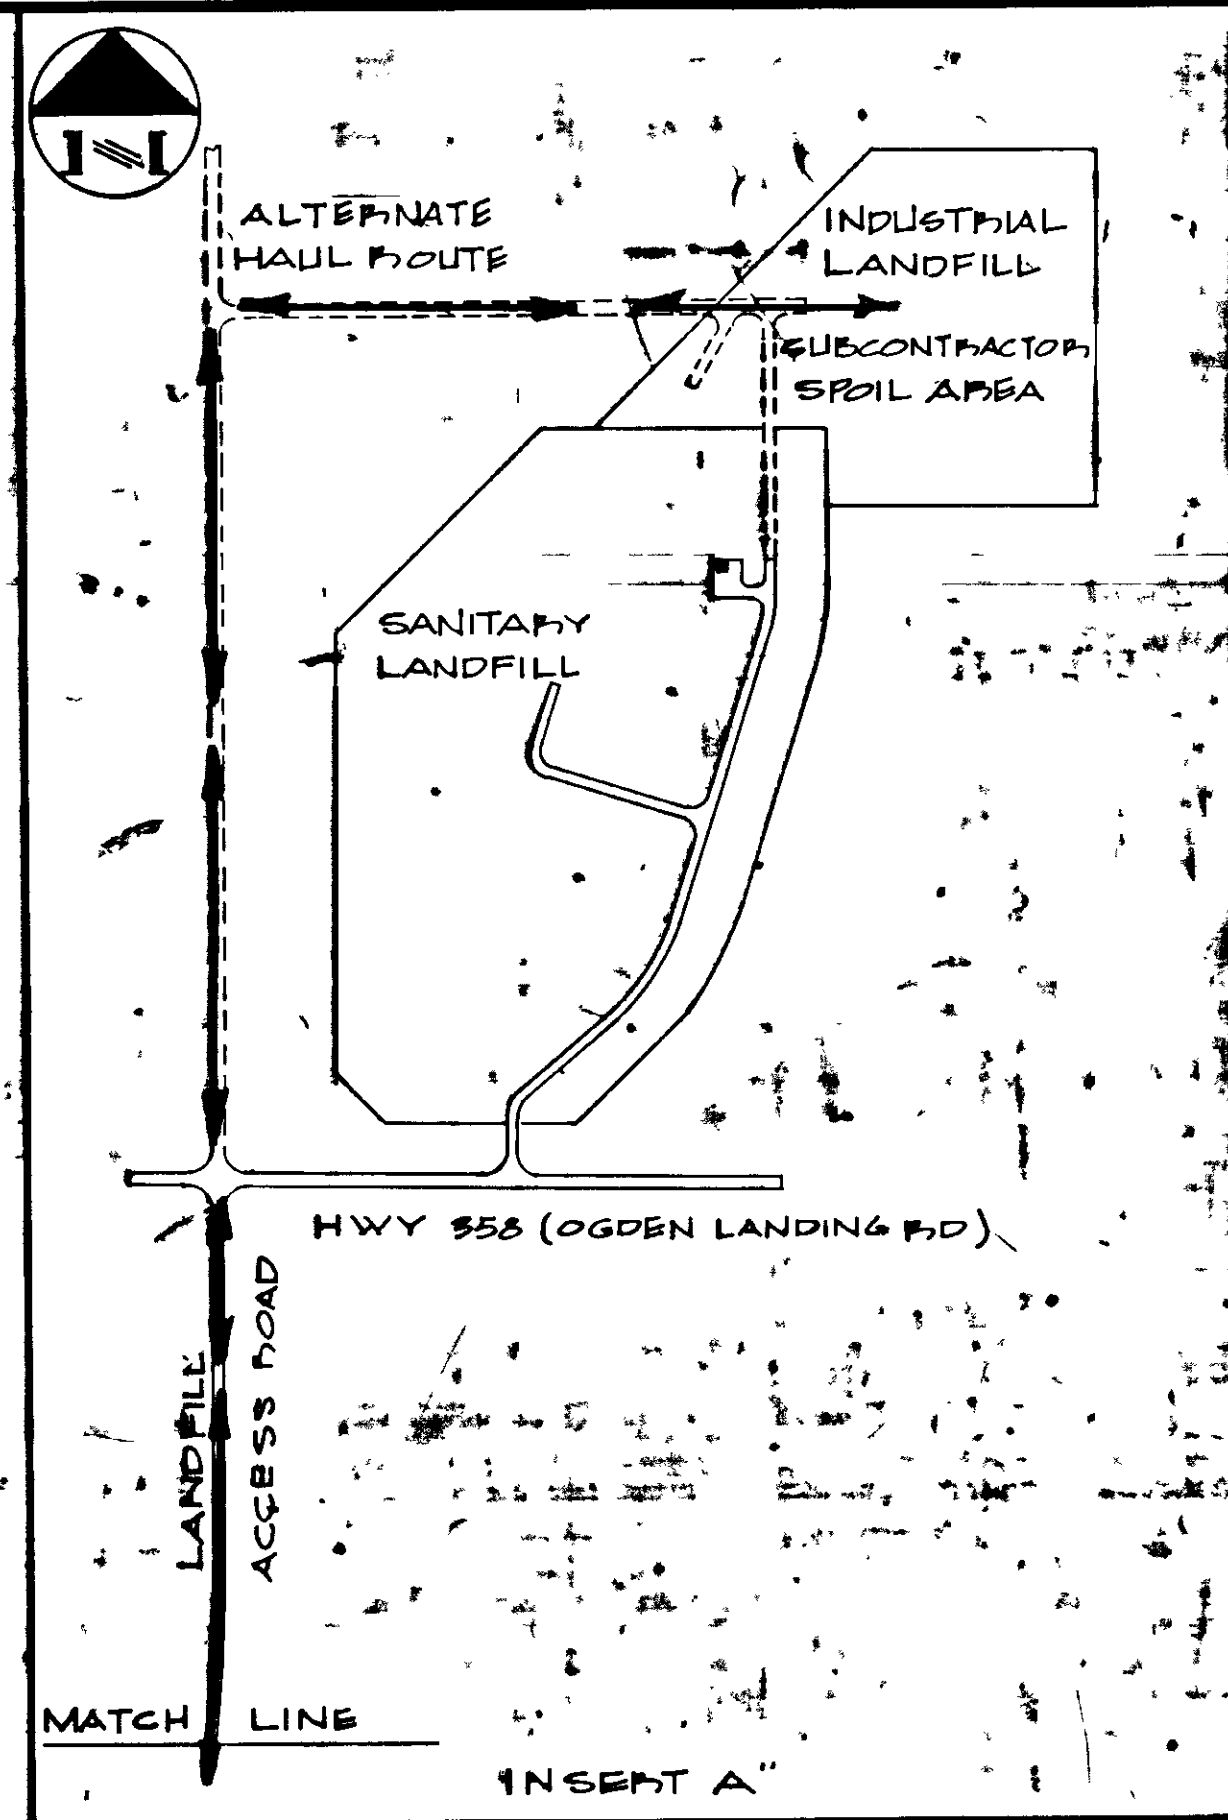


VICINITY MAP

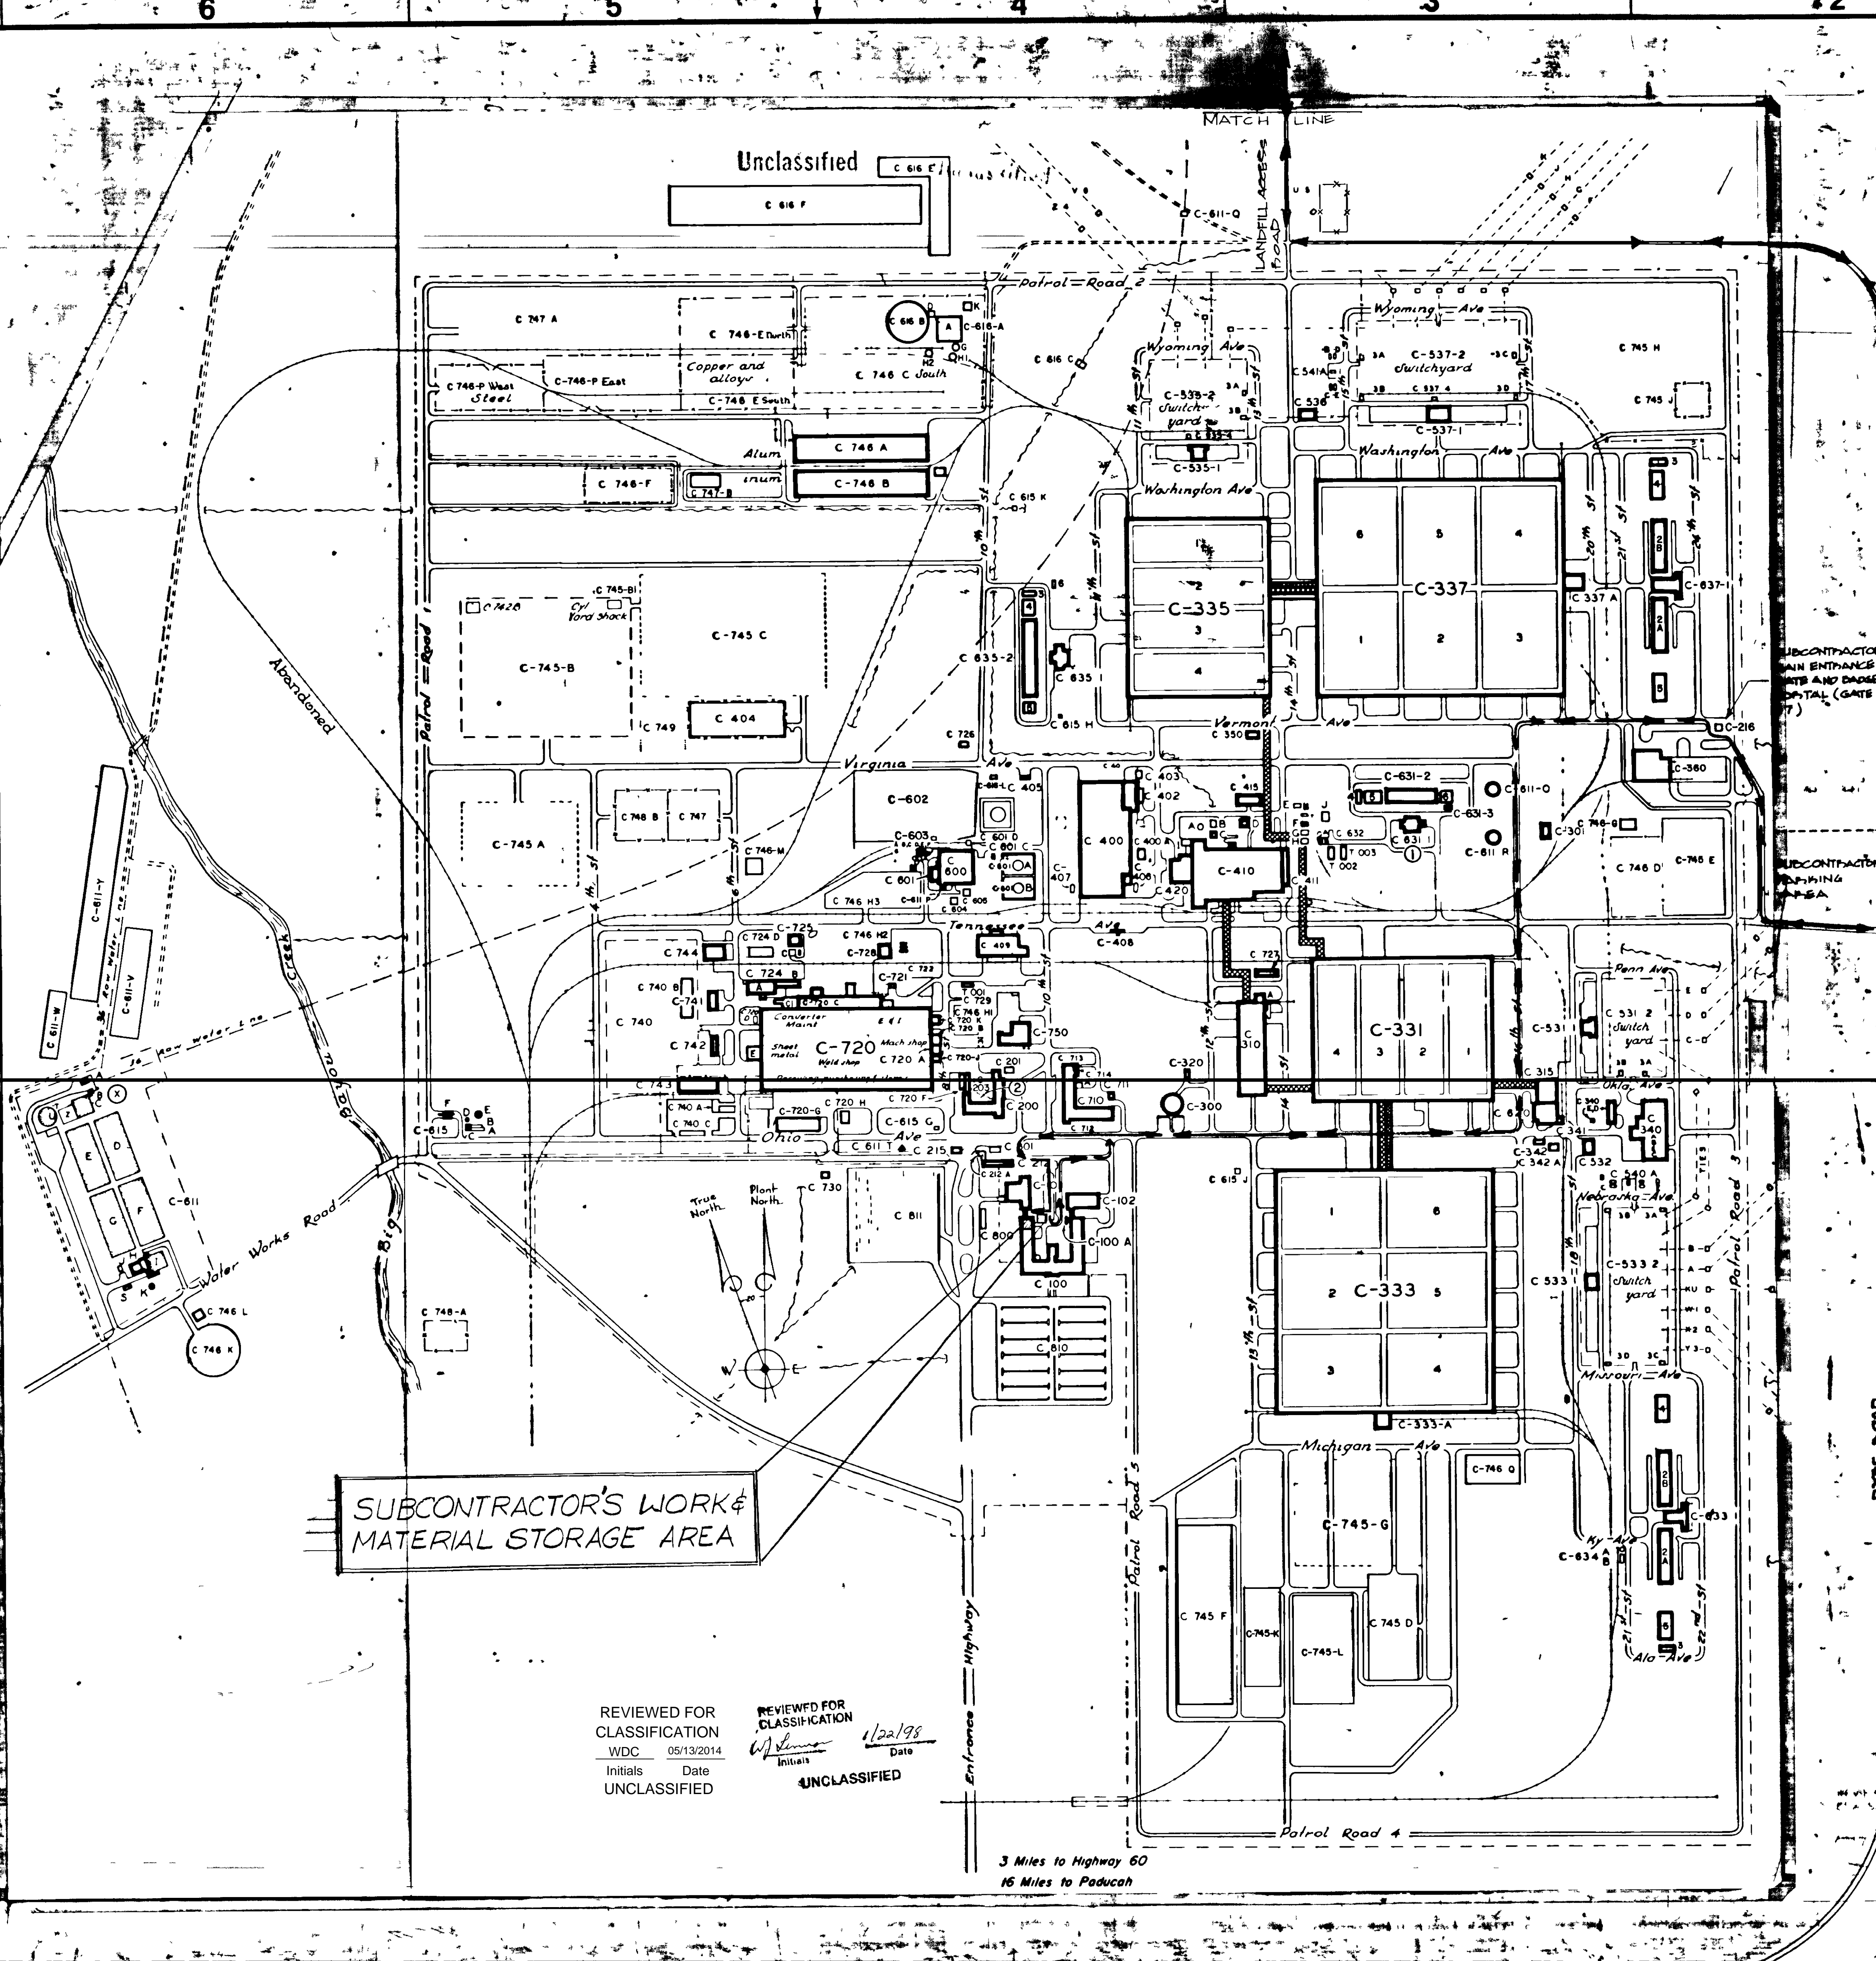

ALTERNATE HAUL ROUTE
INDUSTRIAL LANDFILL
SUBCONTRACTOR SPILL AREA
SANITARY LANDFILL
HWY 555 (OGDEN LANDING RD.)
ACCESS ROAD
MATCH LINE
INSEPT A

SUBCONTRACTOR'S WORK & MATERIAL STORAGE AREA

-SUB CONTRACTOR-
SEE DRAWING SHEET NUMBERS
B1-A-A FBI-S-A FOR INTERIOR
OF C-100 BUILDING WOLF
STORAGE AREA

ISSUED FOR FPSC 8095

REVIEWED FOR CLASSIFICATION
WDC 05/13/2014
Initials Date
UNCLASSIFIED

REVIEWED FOR CLASSIFICATION
1/22/98
Initials Date
UNCLASSIFIED

3 Miles to Highway 60
16 Miles to Paducah

BT Images, Inc
00042914

NO REPRESENTATION OR WARRANTY, EXPRESSED OR IMPLIED, IS MADE THAT THE USE OR DISCLOSURE OF ANY INFORMATION, APPARATUS, METHOD OR PROCESS DISCLOSED IN THESE DRAWINGS MAY NOT INFRINGE PRIVATE RIGHTS OF OTHERS. NO LIABILITY IS ASSUMED WITH RESPECT TO THE USE OF, OR FOR DAMAGES RESULTING FROM THE USE OF, ANY INFORMATION, APPARATUS, METHOD OR PROCESS DISCLOSED IN THESE DRAWINGS. THE DRAWINGS ARE BEING MADE AVAILABLE FOR INFORMATION TO BIDDER AND ARE NOT TO BE USED FOR OTHER PURPOSES AND ARE TO BE RETURNED UPON REQUEST OF THE FORWARDING CONTRACTOR.

SECTION & DETAIL LEGEND

SECTION NUMBER OR DETAIL LETTER	SHEET WHERE DETAIL OR SECTION IS SHOWN
(Symbol)	(Symbol)

BY	DATE	SECT	REV	DESCRIPTION	REVISION OR ISSUE PURPOSE	BY	CHK	RED	SECT	DEPT	DATE	PE	REQ	DATE	UCCDN	DATE	DOE	DATE	GE	CA	EC	EE	MD	IE	MA	OP	BE	CE
JLS	11/21/83	ME	0	C.F.C.		JLS																						
JLS				A	APPROVAL TITLE II	JLS																						

TOLERANCES UNLESS OTHERWISE SPECIFIED	DECIMALS	0.05
FRACTIONS	1/16	
XX DECIMALS	1/16	
XXX DECIMALS	1/32	
ANGLES	30	
BREAK SHARP EDGES	MAX	
FINISH		
DRW. L. ZINGALES	1983	
CHK. B. G. WOLF	1983	
SECT. J. P. C.	2/1/83	
DEPT & PLANT		
REQUESTER		
DIVISION		
REQU. DATE	1/8/83	
FIRE / SECURITY		
SAFETY		
IND. HYGIENE		

UNION CARBIDE CORPORATION - NUCLEAR DIVISION	
Operated for the DEPARTMENT OF ENERGY under U.S. GOVERNMENT CONTRACT NO. W-7400-ENG-26	
SUPPLEMENTAL AIR CONDITIONING COMPUTER ROOM, C-100 LOCATION & FOLTING PLAN	
PLANT	BLDG
C-100	C-100
FL	1
SHT	1
CLASS	U
REV	0
SCALE	1/4" = 1'-0"
ID	16061
DATE	1/8/83