
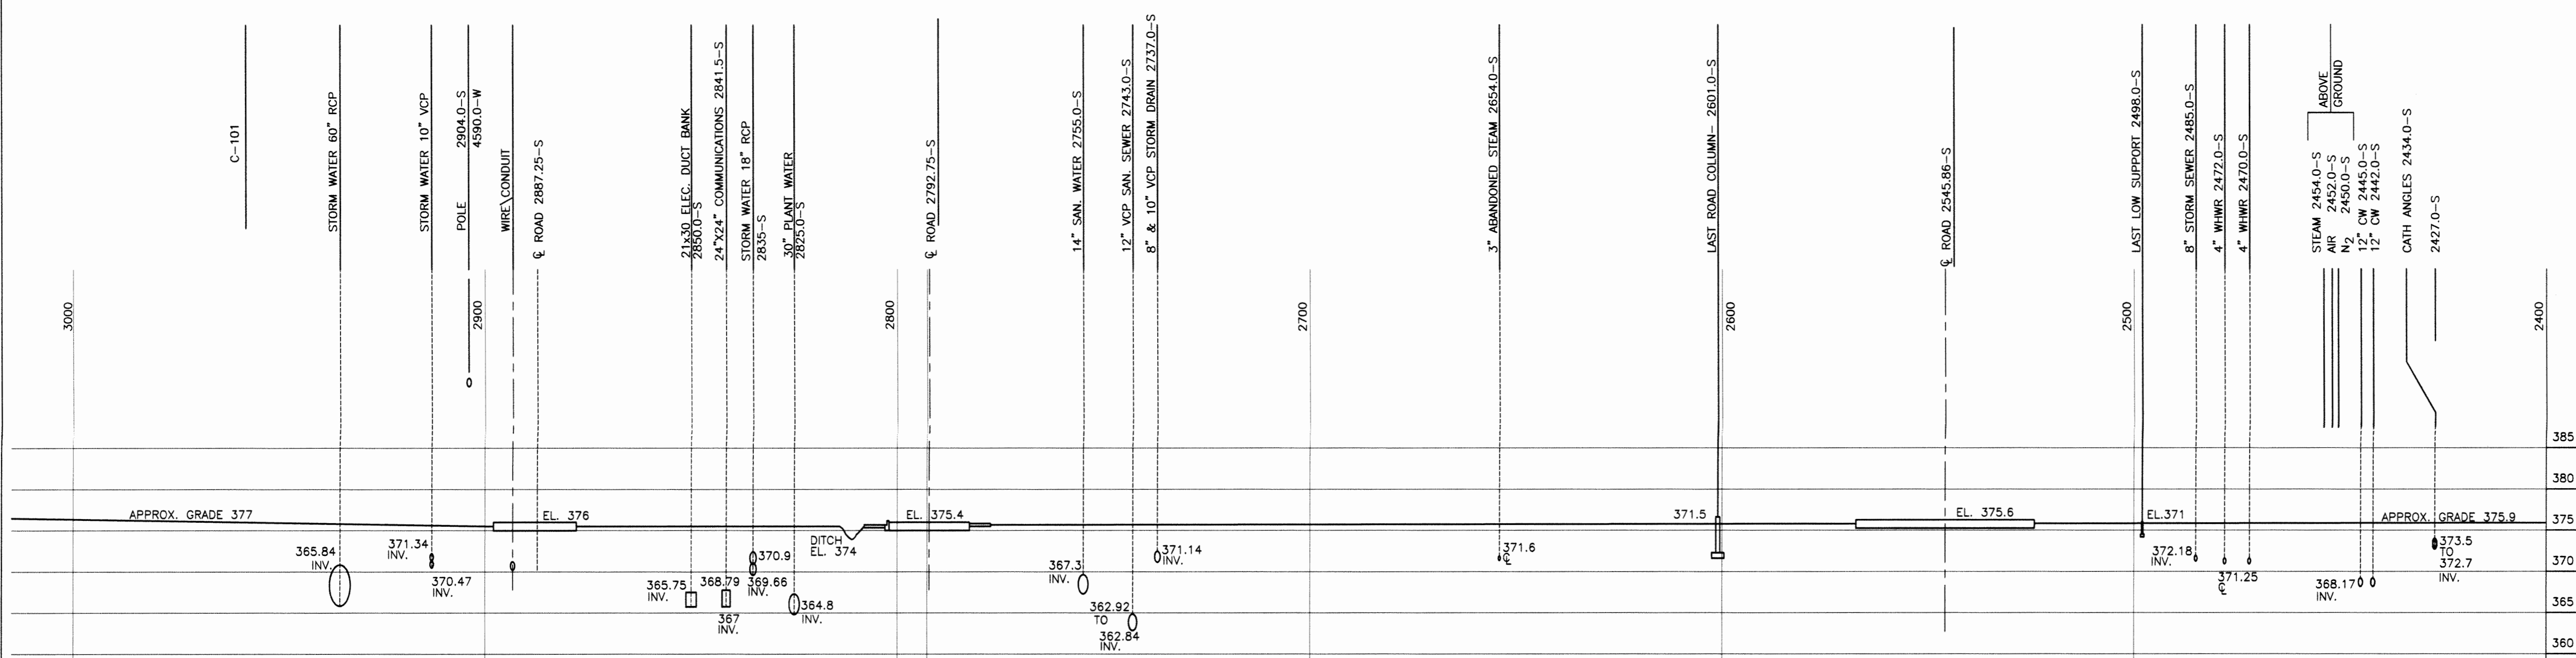


GENERAL NOTES:

- SEE GENERAL NOTES ON DWG. M5D-FA5270-B06
- HORIZONTAL DIRECTIONAL DRILLING (HDD)

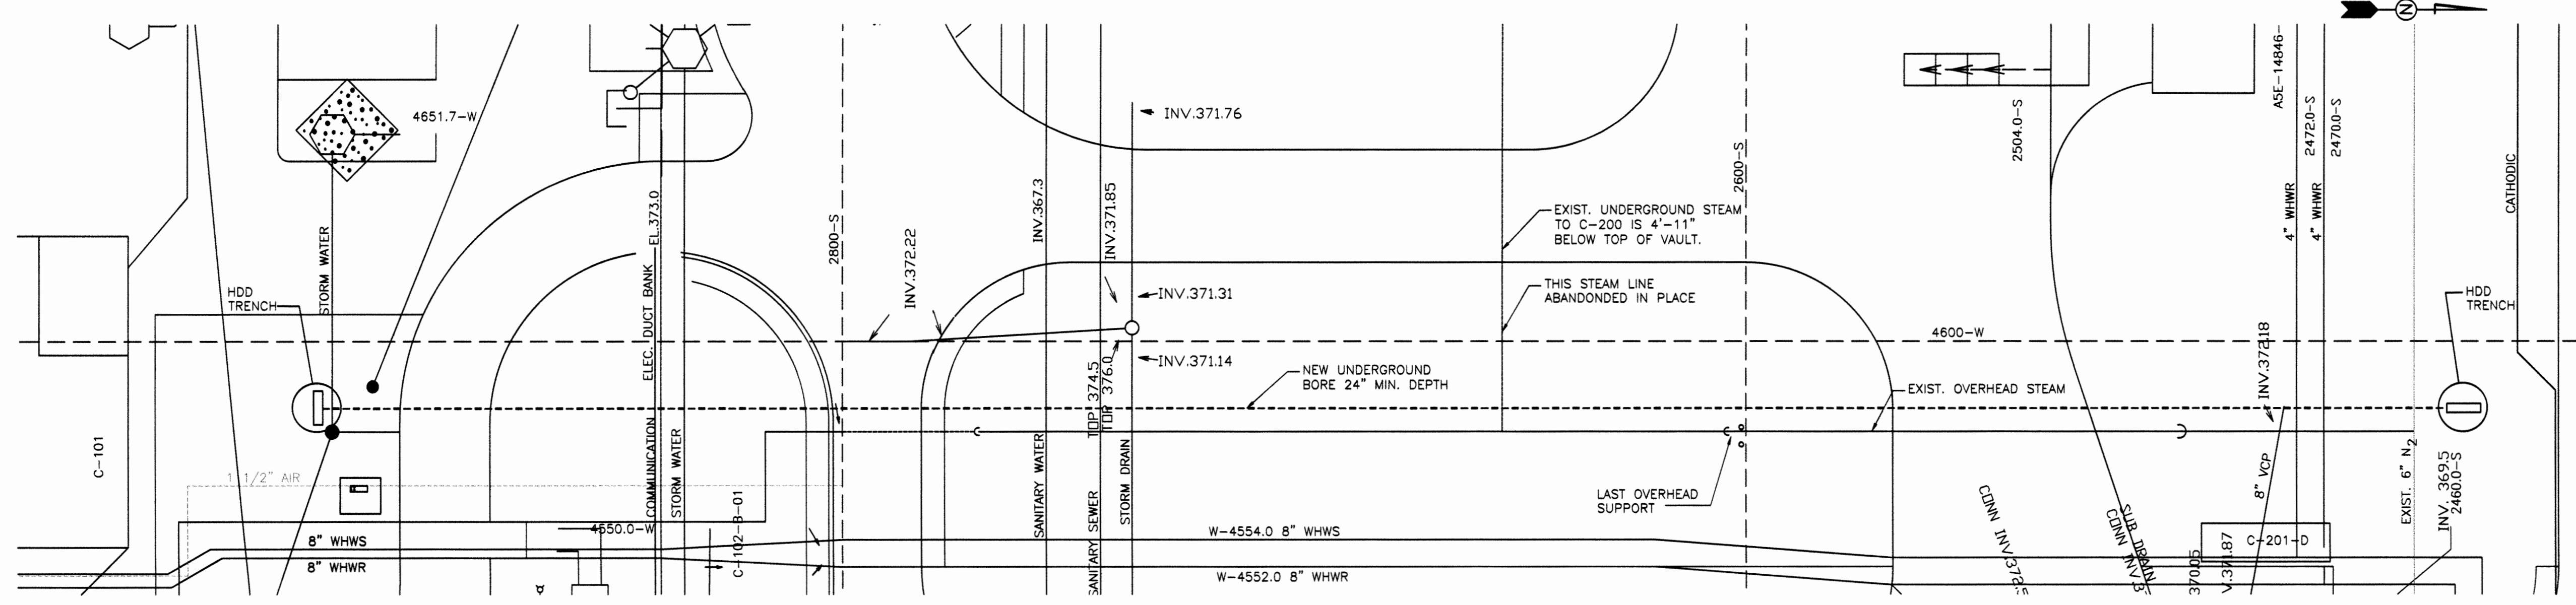

SECTION AND DETAIL KEY


SECTION NUMBER OR DETAIL LETTER	DRAWING ON WHICH SECTION OR DETAIL IS TAKEN	DRAWING ON WHICH SECTION OR DETAIL IS SHOWN
---------------------------------	---	---

TOLERANCES UNLESS OTHERWISE SPECIFIED

FRACTIONS
XX DECIMALS
XXX DECIMALS
ANGLES
BREAK SHARP EDGES
MAX. FINISH

"NO REPRESENTATION OR WARRANTY, EXPRESSED OR IMPLIED, IS MADE THAT THE USE OR DISCLOSURE OF ANY INFORMATION, APPARATUS, METHOD OR PROCESS DISCLOSED IN THESE DRAWINGS MAY NOT INFRINGE PRIVATE RIGHTS OF OTHERS. NO LIABILITY IS ASSUMED WITH RESPECT TO THE USE OF OR FOR DAMAGES RESULTING FROM THE USE, ANY INFORMATION, APPARATUS, METHOD OR PROCESS DISCLOSED IN THESE DRAWINGS."

REV. NO.	ISSUE / REVISION DESCRIPTION	DATE	DRW	CHKR	RE	TR	APPD
0	CERTIFIED FOR CONSTRUCTION FOR ESO FA5270		X	X	X	X	X

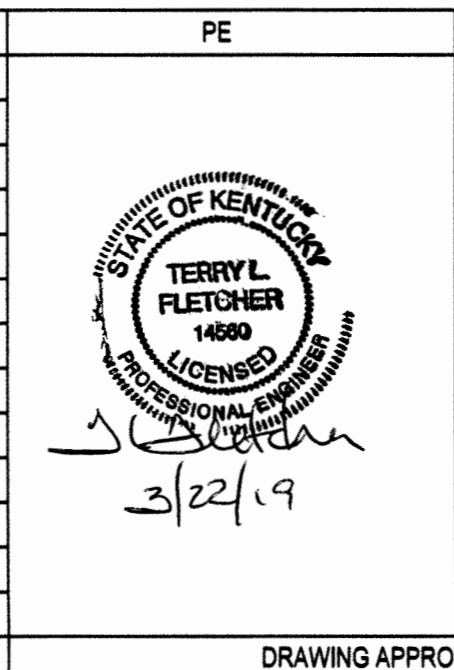

DRAWING APPROVALS

DRW	Eddie Holland Eff	3/22/19
CHKR	Handwritten	3/22/19
RE	Handwritten	3/22/19
TR	N/A	
APPD	Handwritten	3/23/19

FOUR RIVERS NUCLEAR PARTNERSHIP, LLC
DOE PRIME CONTRACT # DE-EM004865

NATURAL GAS LINE USING EXISTING NITROGEN LINES C-100 DIRECTIONAL DRILLING UNDERGROUND DETAILS

NON-ESSENTIAL

SCALE AS NOTED	PLANT PGDP	BLDG AREA	FL X	CLASS U
ID FA5270	M5D-FA5270-B05			REV 0